


1. ALL DIMS IN MILLIMETRES UNO
2. RADIUS ALL NOTCHES
3. GENERAL TOLERANCE IS 3 MM UNO
4. REMOVE ALL BURRS AND SHARP EDGES
5. ALL STEEL GRADE S275
6. ALL FITTINGS GRADE S275
7. ALL BOLTS GRADE 8.8

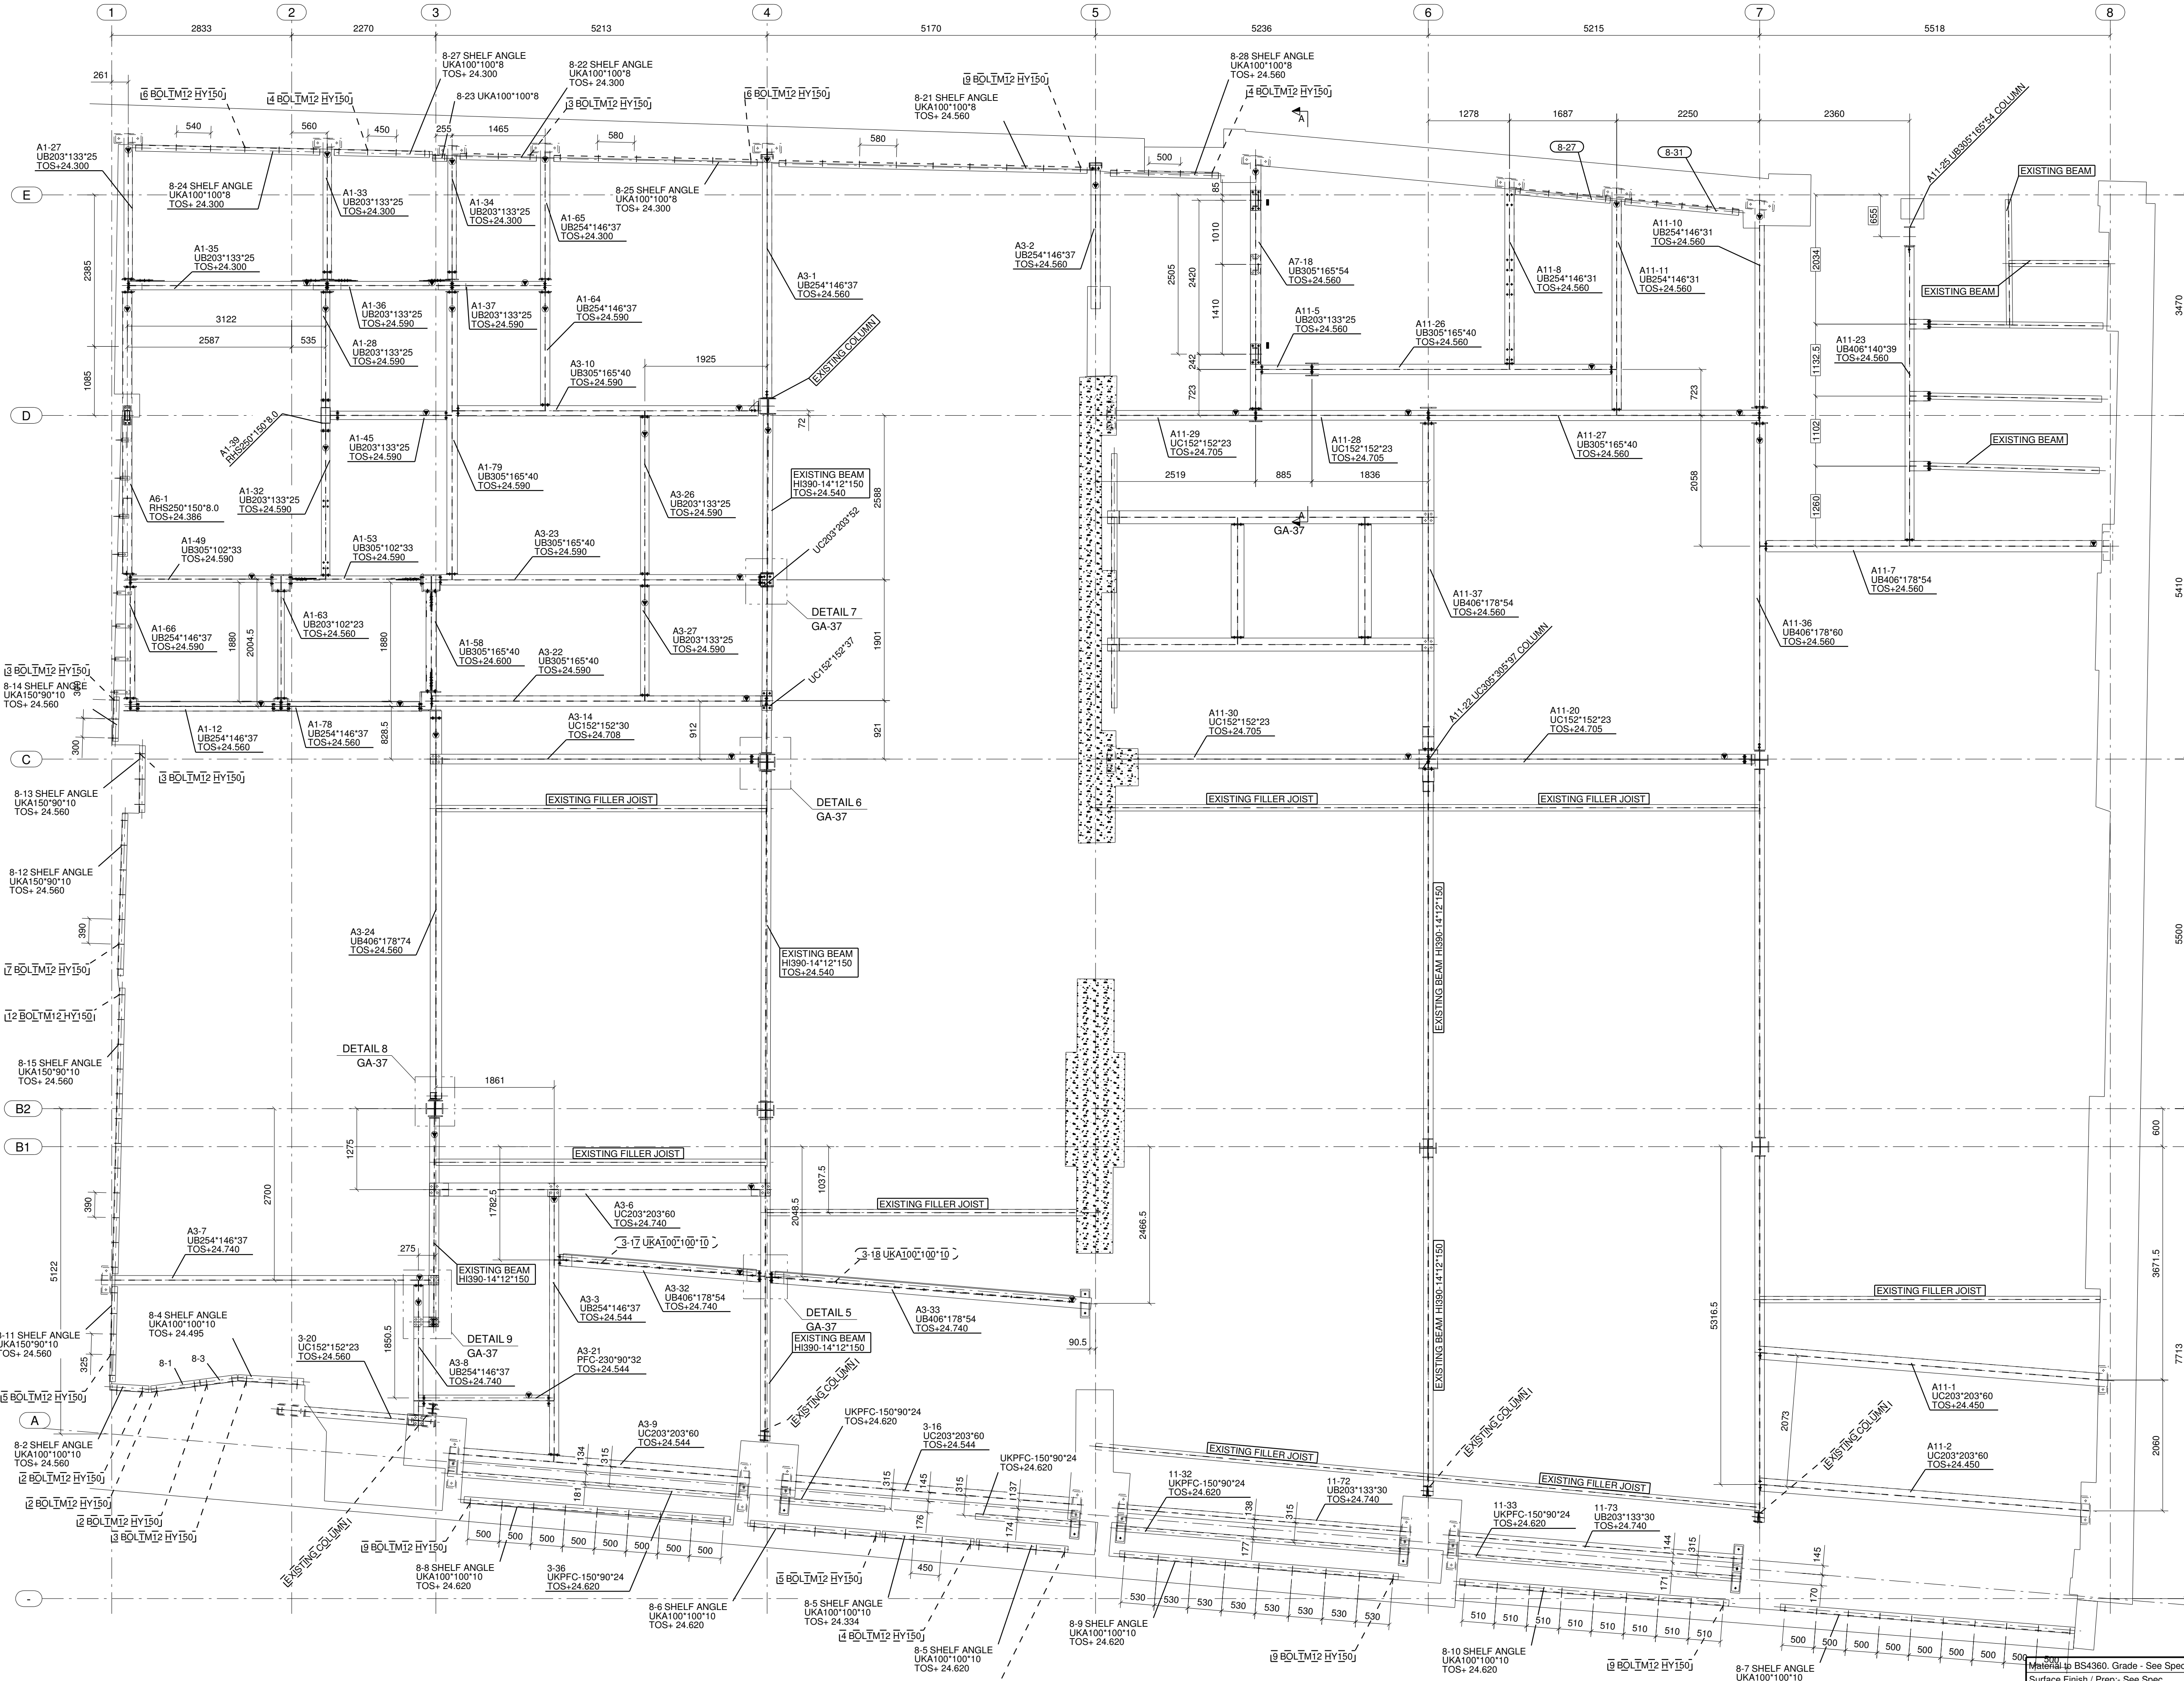

REV. MARK	REVISION DESCRIPTION	REV. DATE
3	DETAILS ADDED	13.04.11
2	PART MARKS ADDED	06.04.11
1	PART MARKS ADDED	16.03.11
0	FOR APPROVAL	06.02.11



CLIENT: SKANSKA
PROJECT DESCRIPTION: 1-5 POLAND STREET
SITE ADDRESS: LONDON
DRAWING TITLE: STRUCTURAL MAIN BUILDING GENERAL FLOOR PLAN
GENERAL ARRANGEMENT

SCALE: 1:50
DRAWN BY: Andy Curran
CHECKED BY: A. G.
CONTACT NAME: Andrew Gamblen
DRAWING CREATION DATE: 04.02.2011

ACD REF No: A.C-D-076-01
CONTRACT No: C/10751
REVISION: 3

Material: BS4360, Grade - See Spec
Surface Finish / Prep: See Spec
Welds: 6mm F.W. Full profile U.S.O.

Plan SSL+24.740
1:50