



- GENERAL NOTES** CSK HOLES N/S * F/S *
- 1. ALL DIMS IN MILLIMETRES UNO
 - 2. RADIUS ALL NOTCHES
 - 3. GENERAL TOLERANCE IS +/- 2MM UNO
 - 4. REMOVE ALL BURRS AND SHARP EDGES
 - 5. STRUCTURAL STEEL GRADE - S275
 - 6. STRUCTURAL STEEL FINISH - PRIMED
 - 7. ALL BOLTS GRADE 8.8

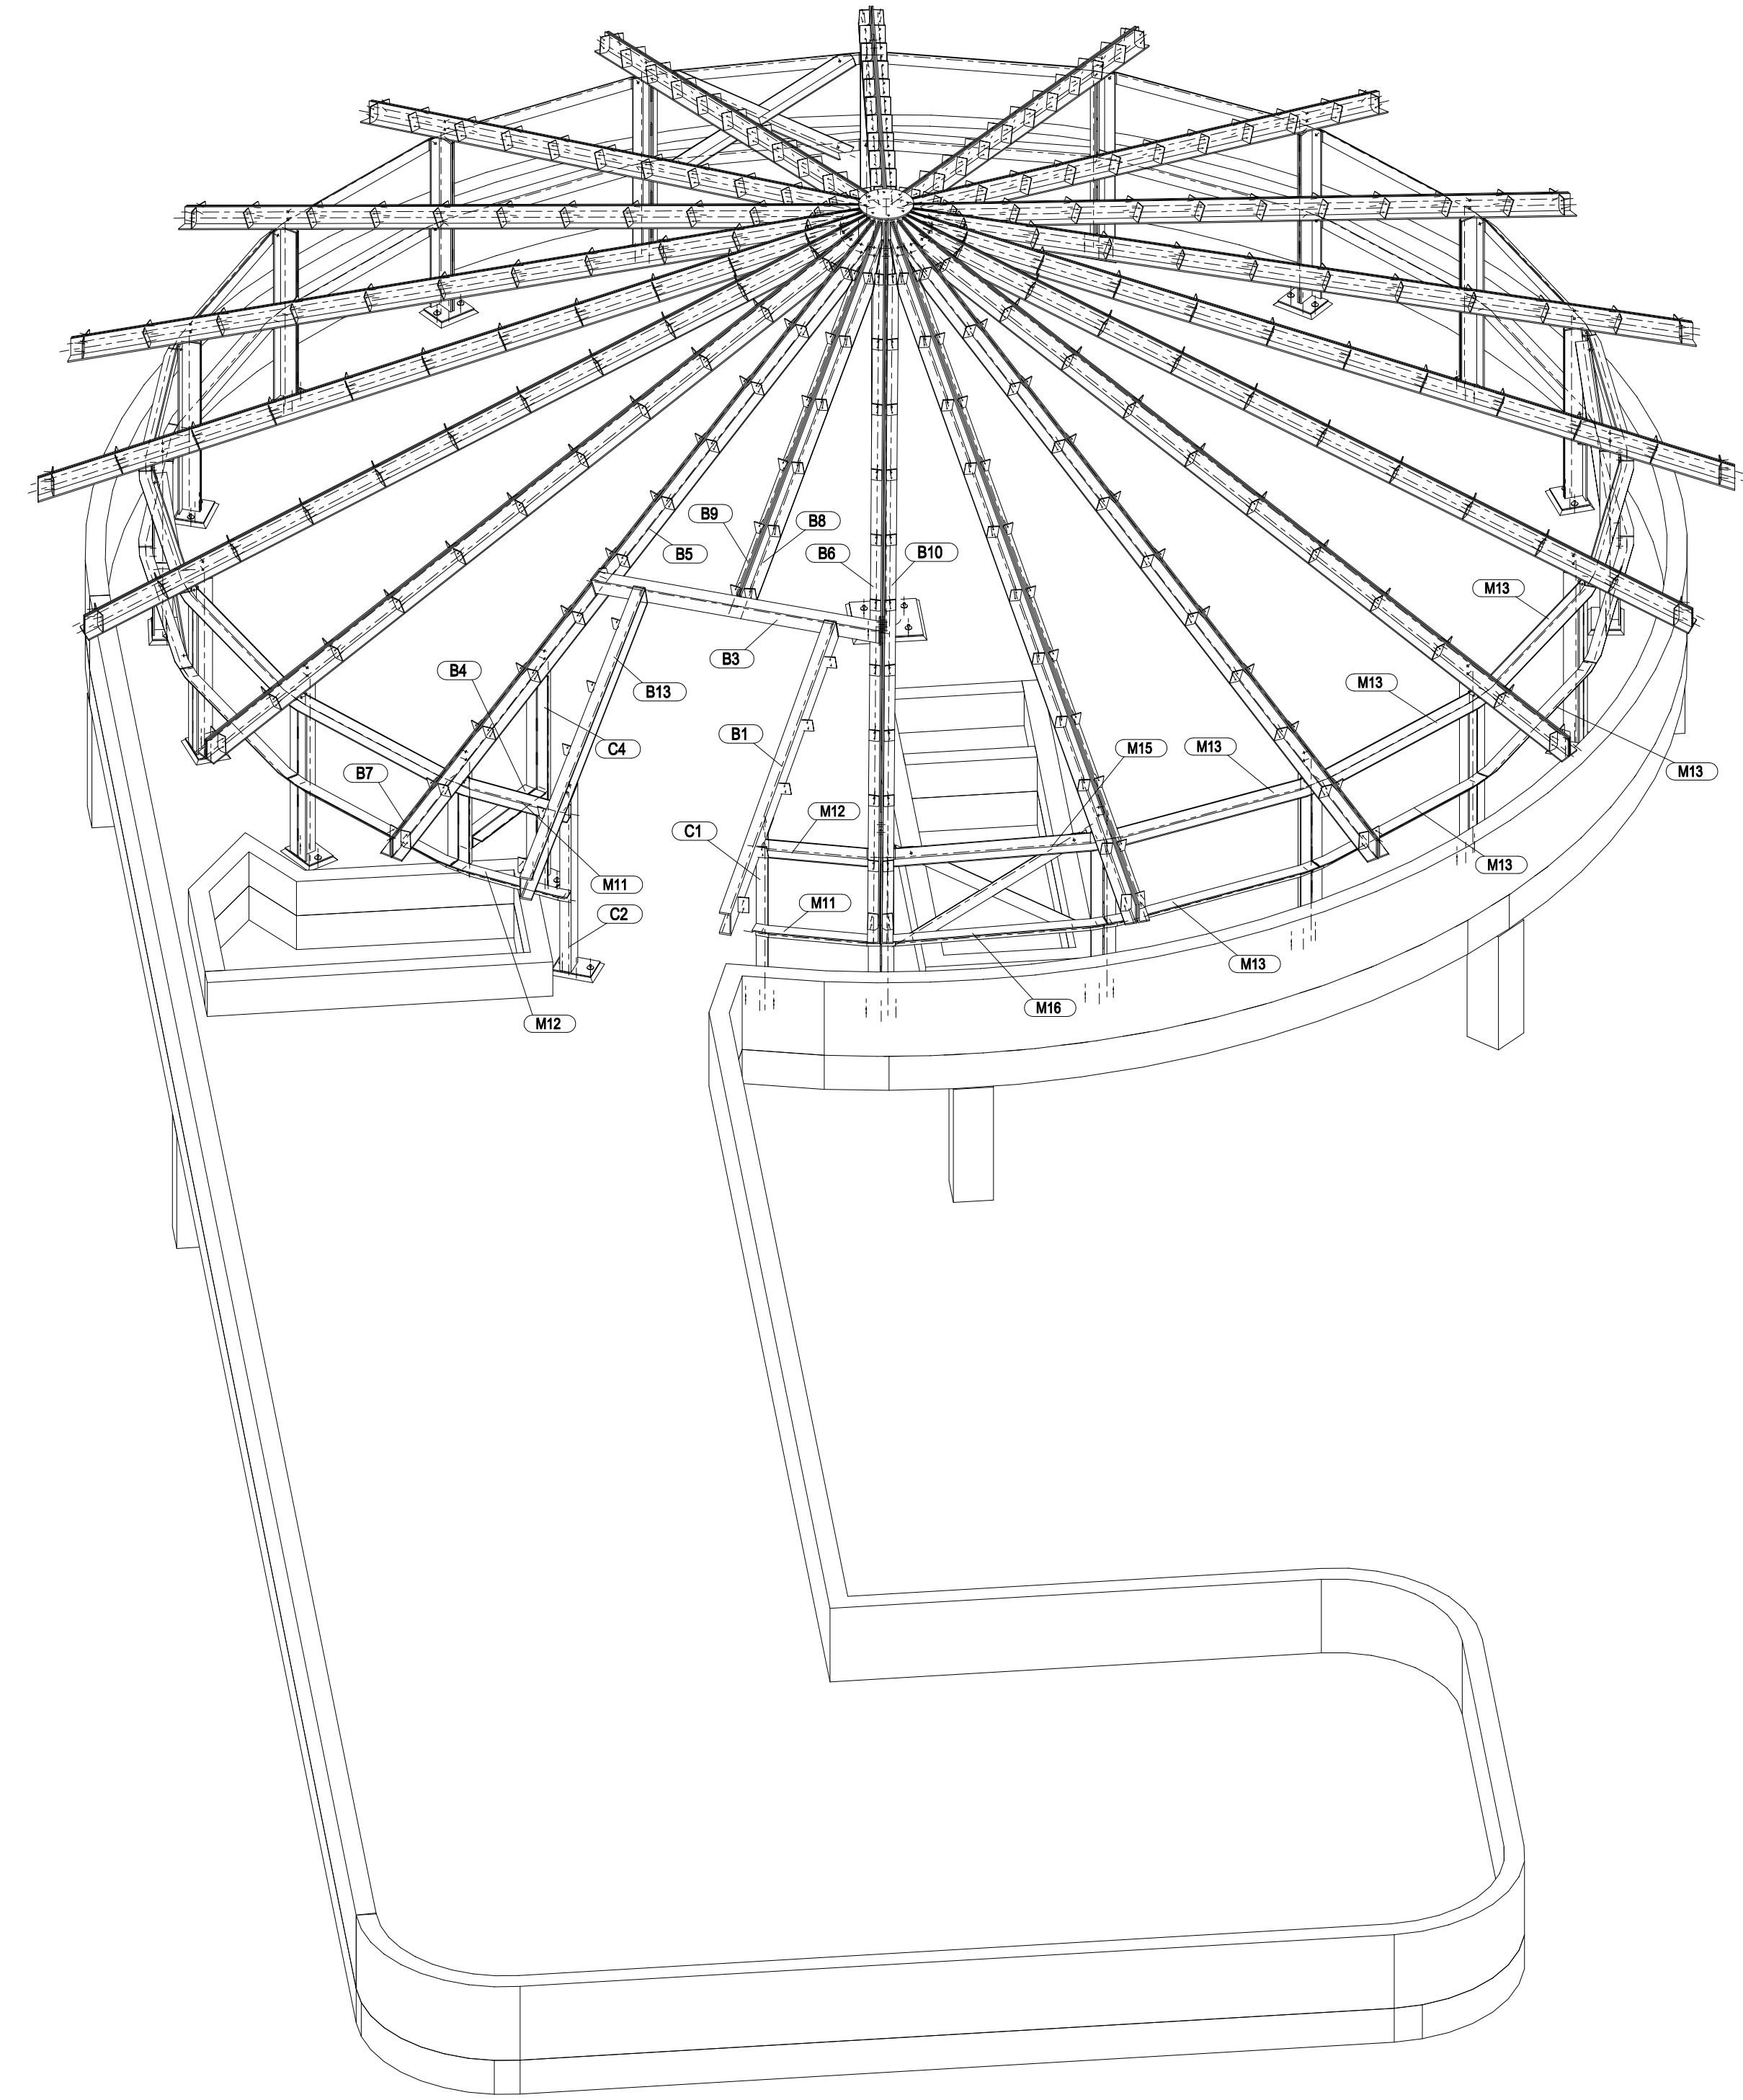

ANDY 3D
1:40

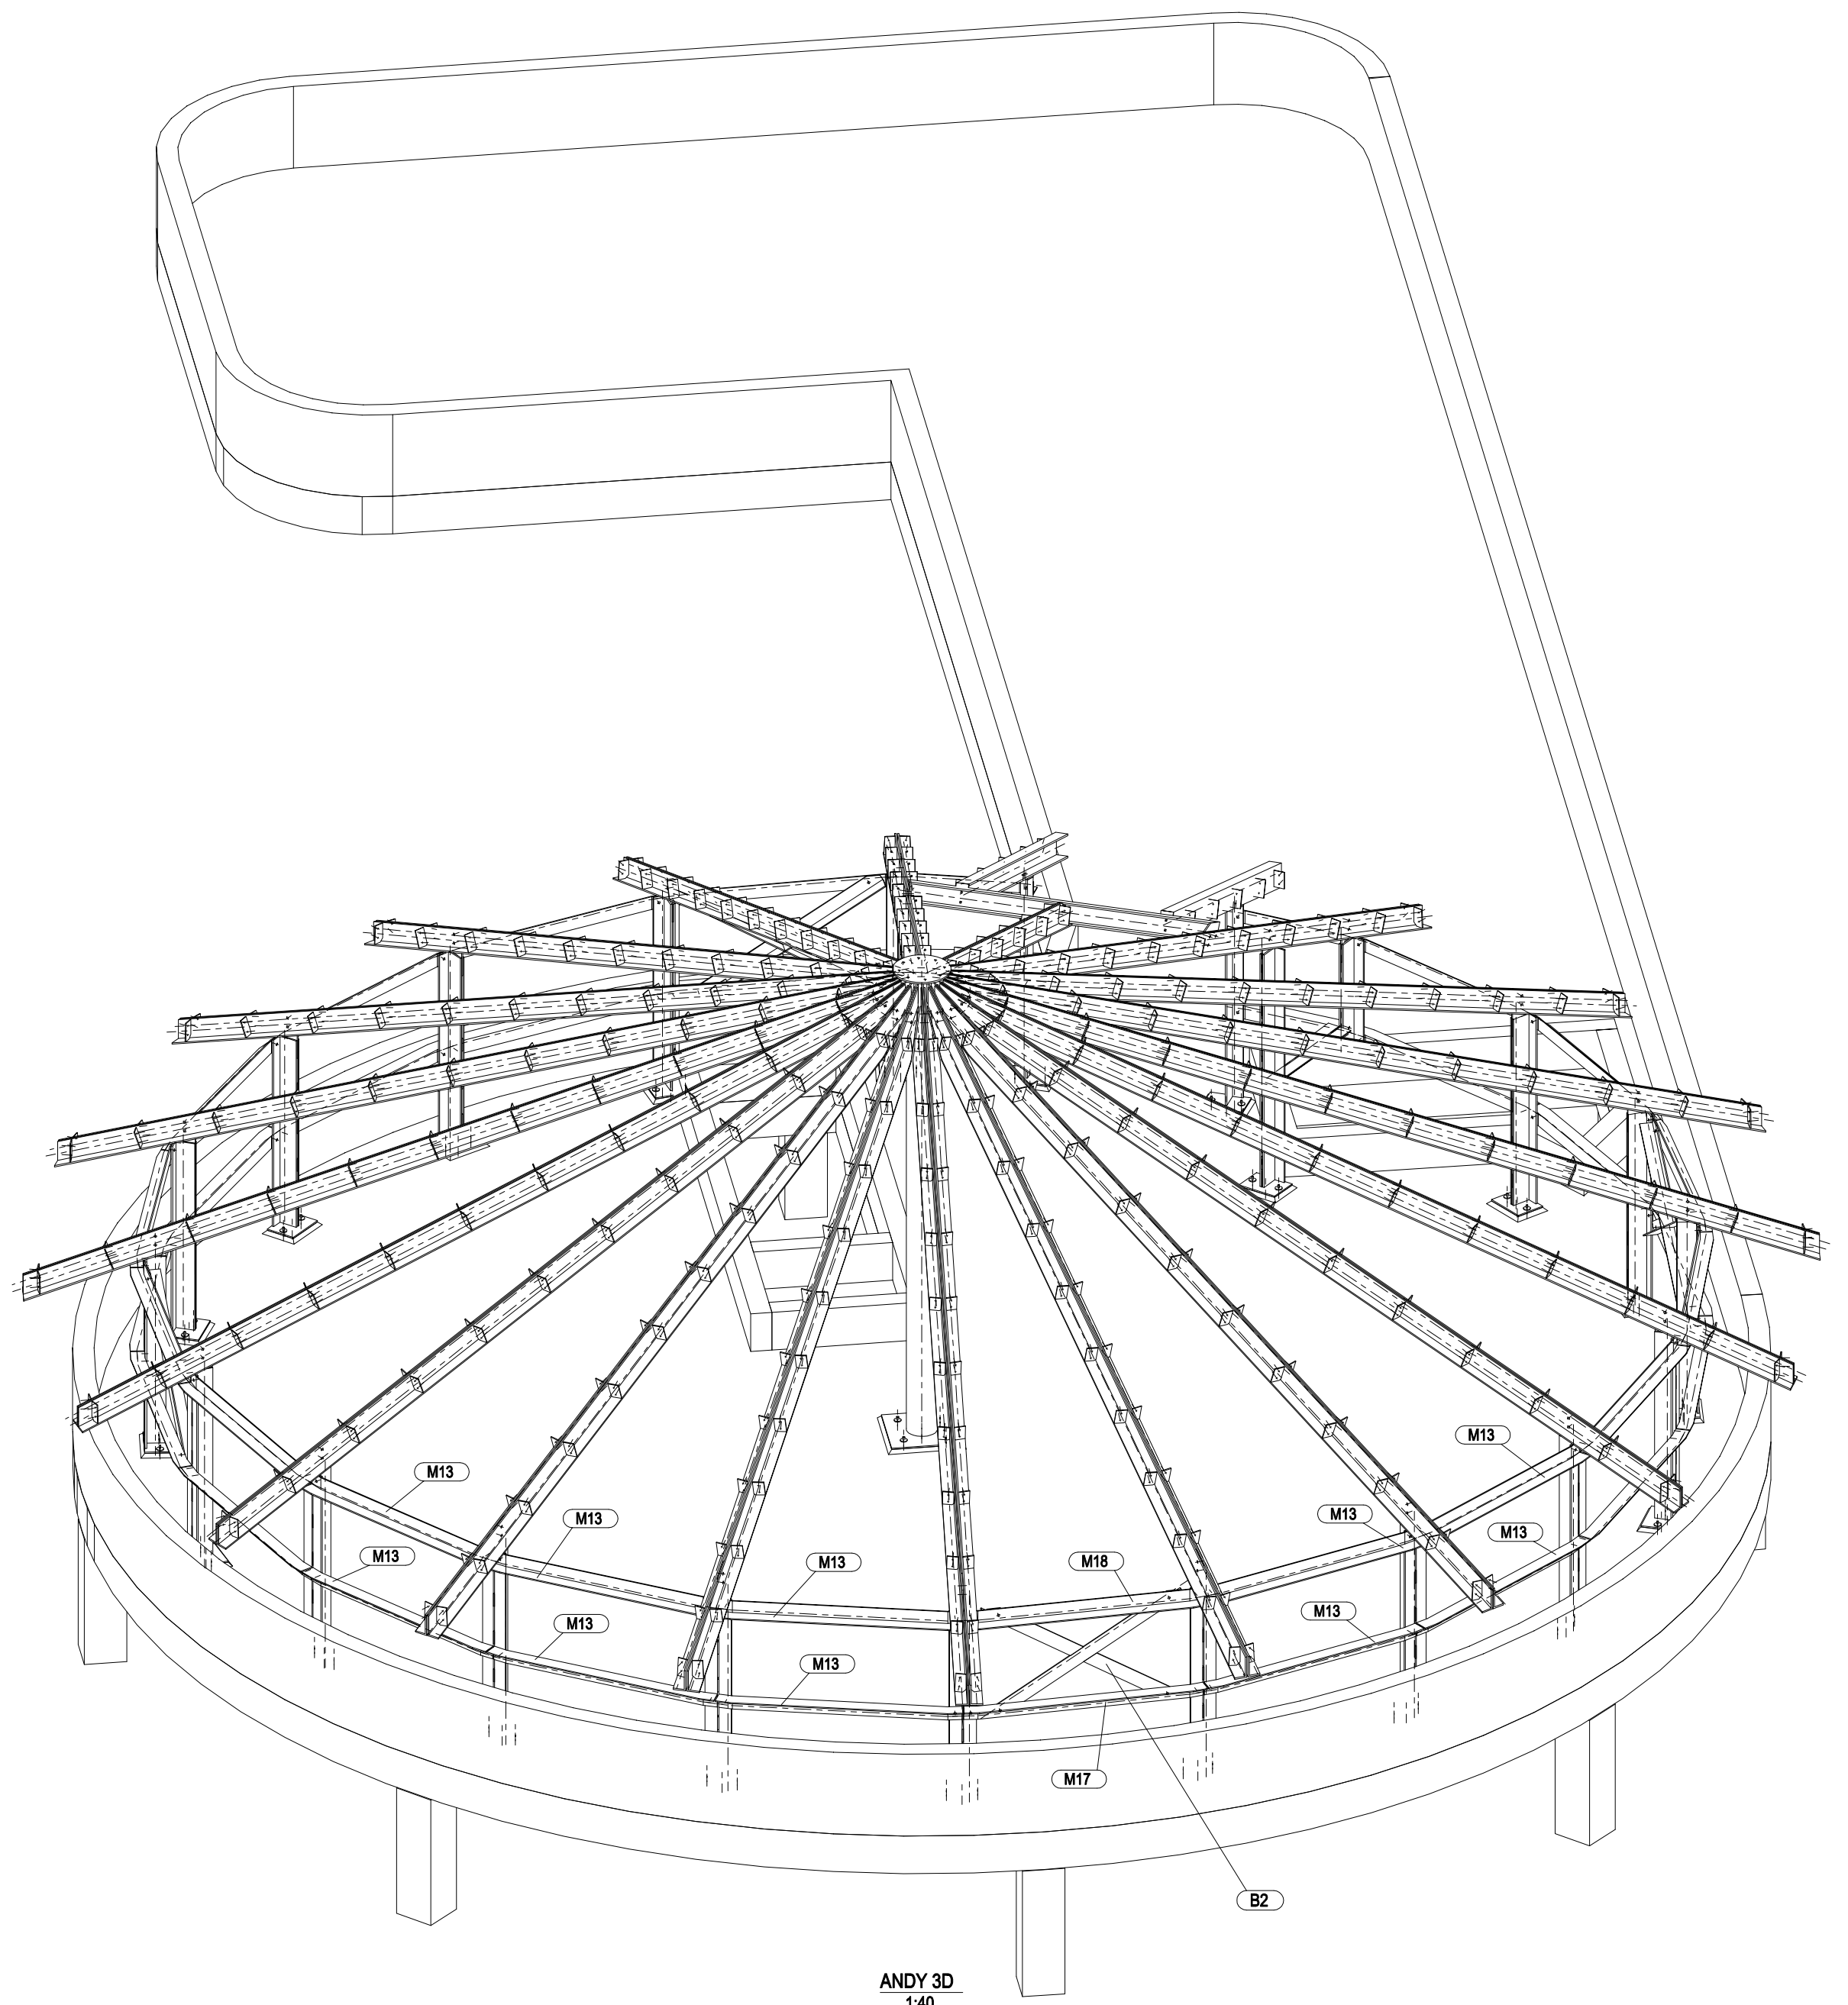

ANDY 3D
1:40

REV. MARK	PRODUCTION ISSUE #1	REV. DATE

A-C-D
 Architectural Computer Drafting Ltd
 45 Cavendish Square, London W1D 7QJ
 Tel: 0118 93325 Fax: 0118 93325
 Email: info@acc-d.co.uk

CLIENT
 PROJECT DESCRIPTION:
 BATTERSEA DOGS & CATS HOME
 100 BATTERSEA PARK LANE, LONDON W14 6PS

DRAWING TITLE
 STEELWORK TO FEATURE ROOF
 3D VIEW

SCALE
 1:40

DRAWN BY
 Andy Curran

CHECKED BY
 Mike Ryan

DRAWING CREATION DATE
 05.01.2010

CONTRACT NO.
 16502

REVISED BY
 A

Material to BS5950, Grade 5 - See Spec
 Surface Finish / Prime - See Spec
 Welds: 6mm F.W. Full profile U.S.G.